

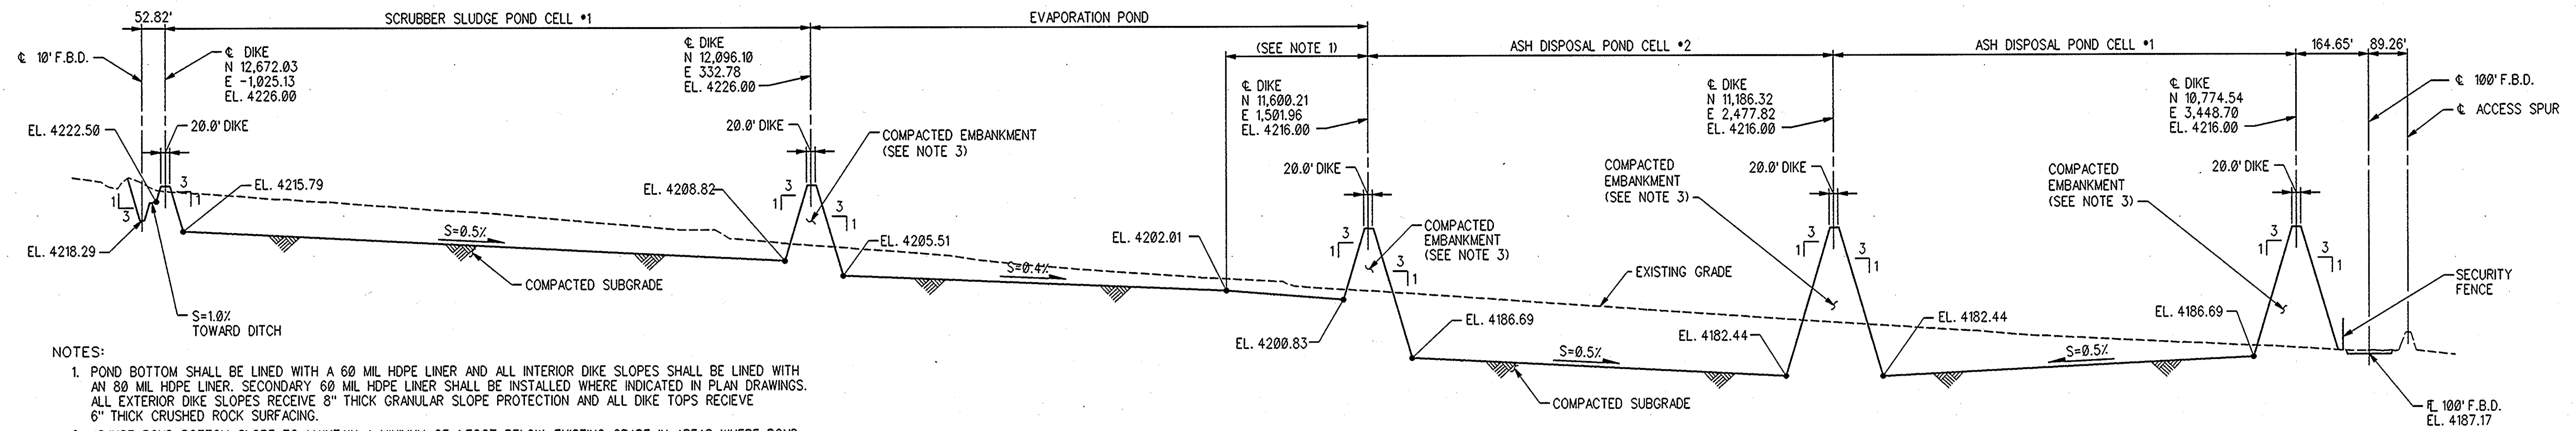
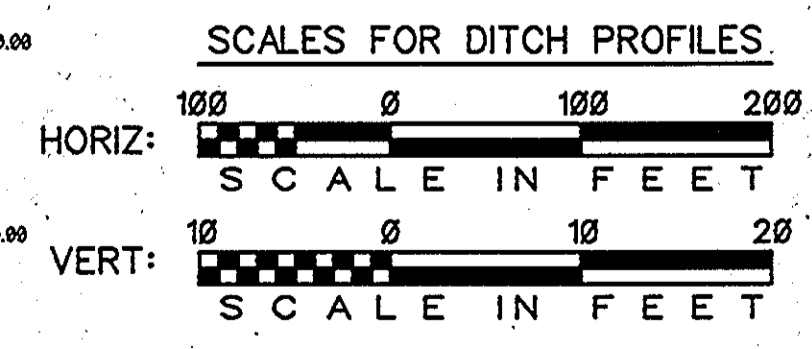
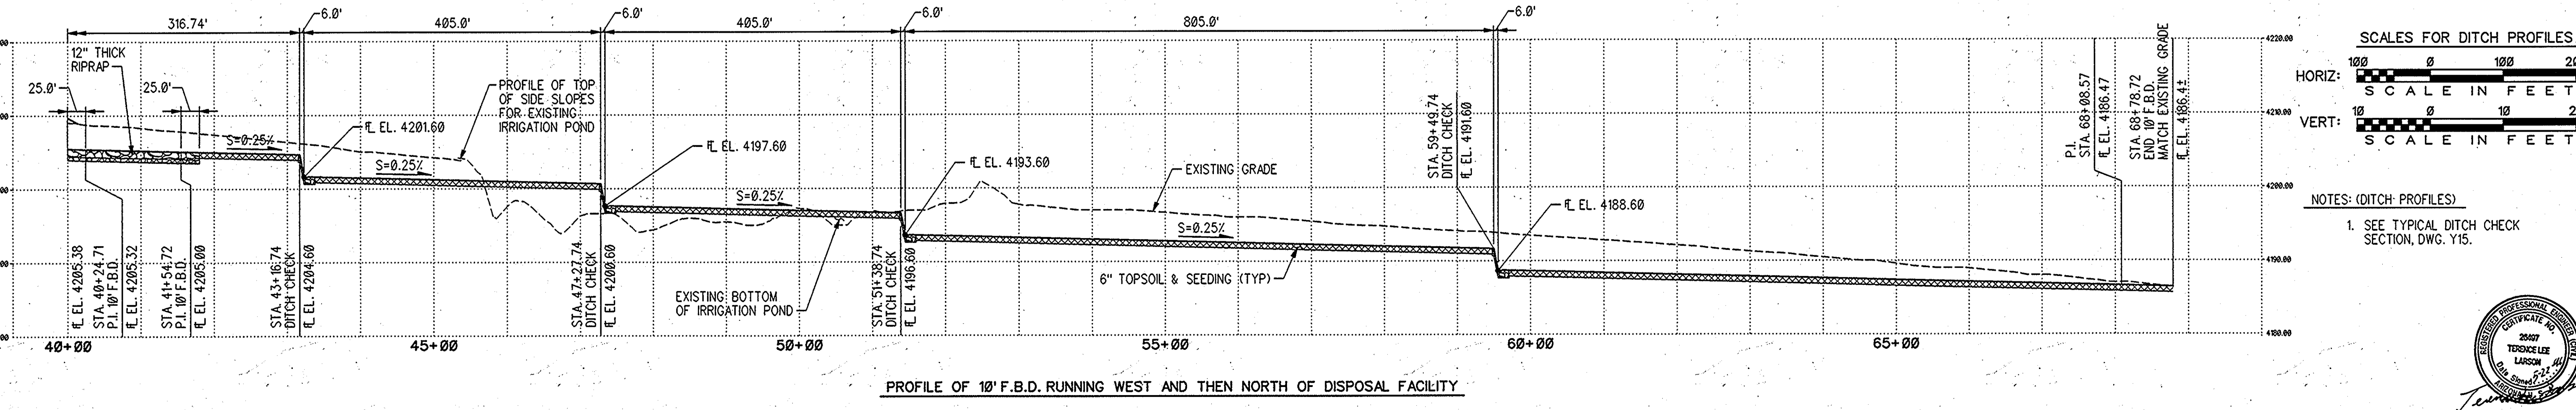
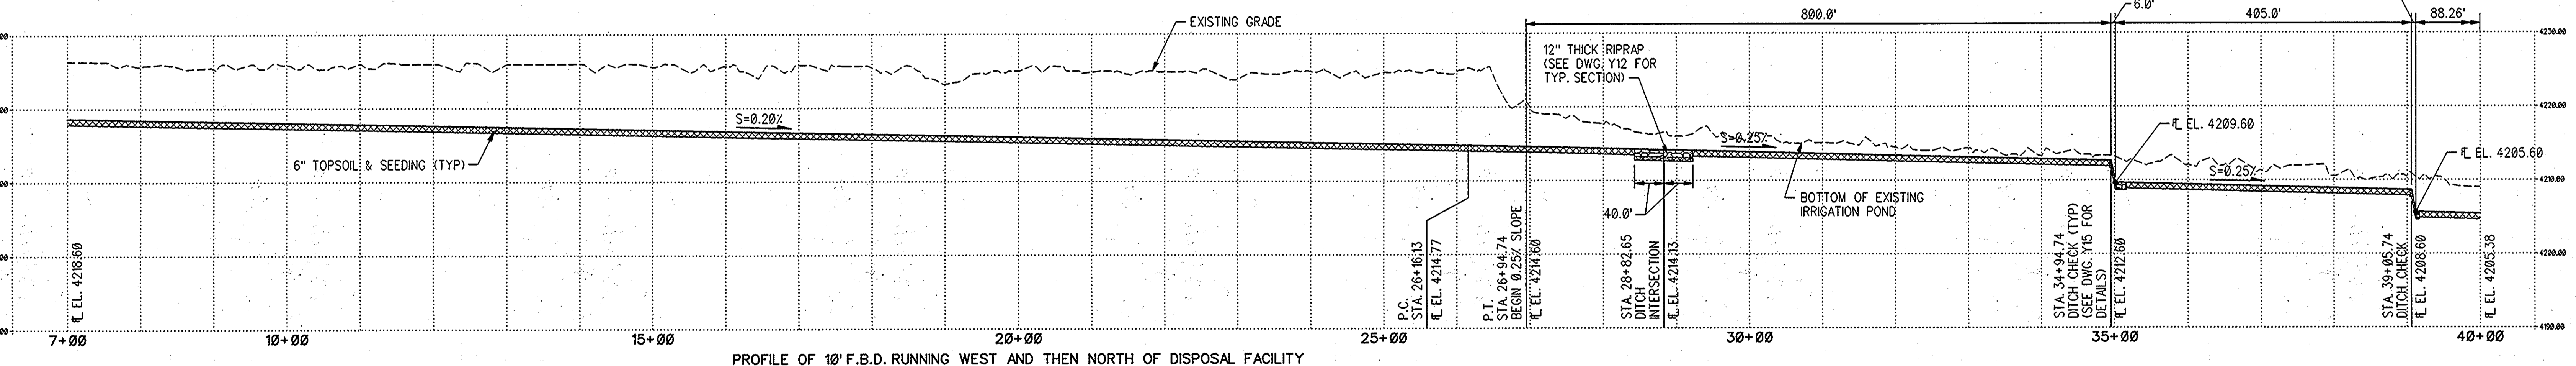
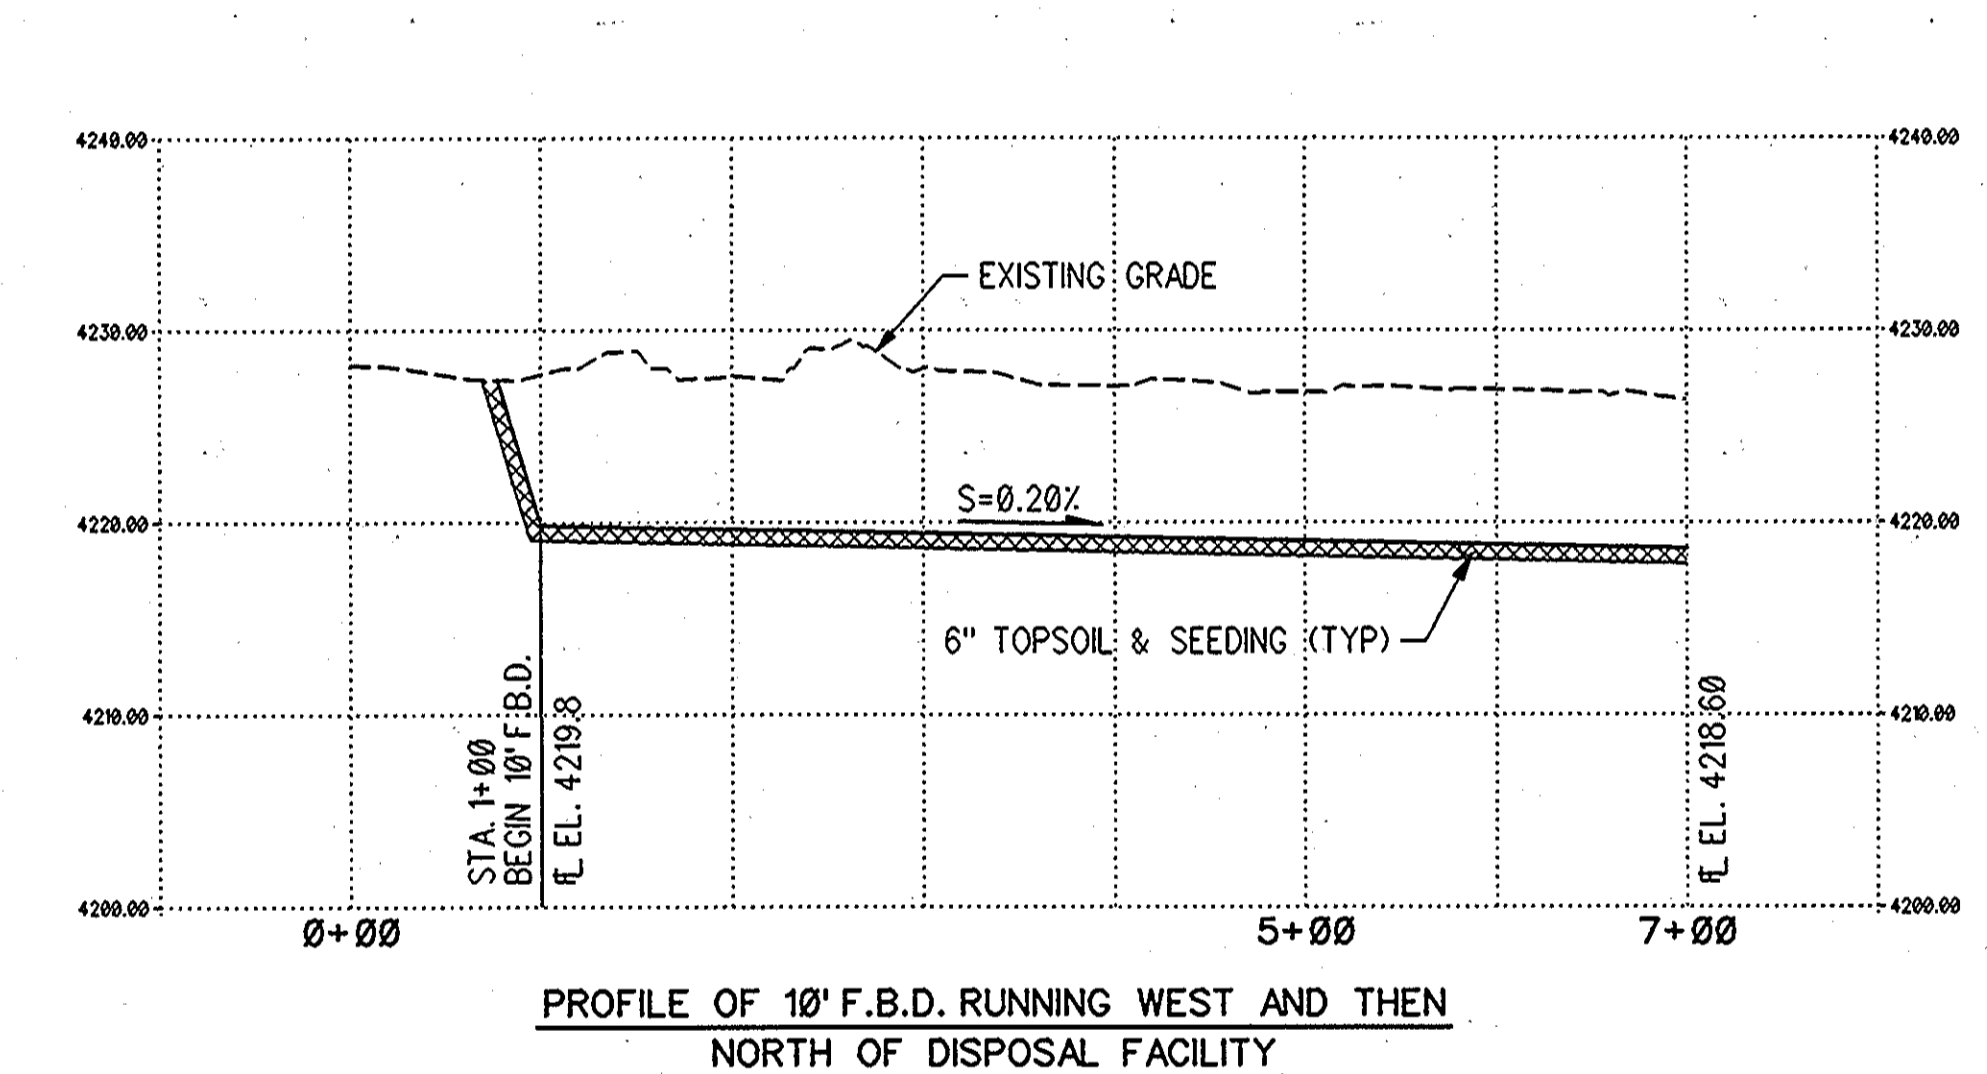


no.	date	by	revision
0	3-10-94	TLL	ISSUED TO OWNER FOR BID
1	9-20-94	TLL	ISSUED AS BID
1	4-8-96	DLM	CONFORMING TO CONSTRUCTION RECORDS

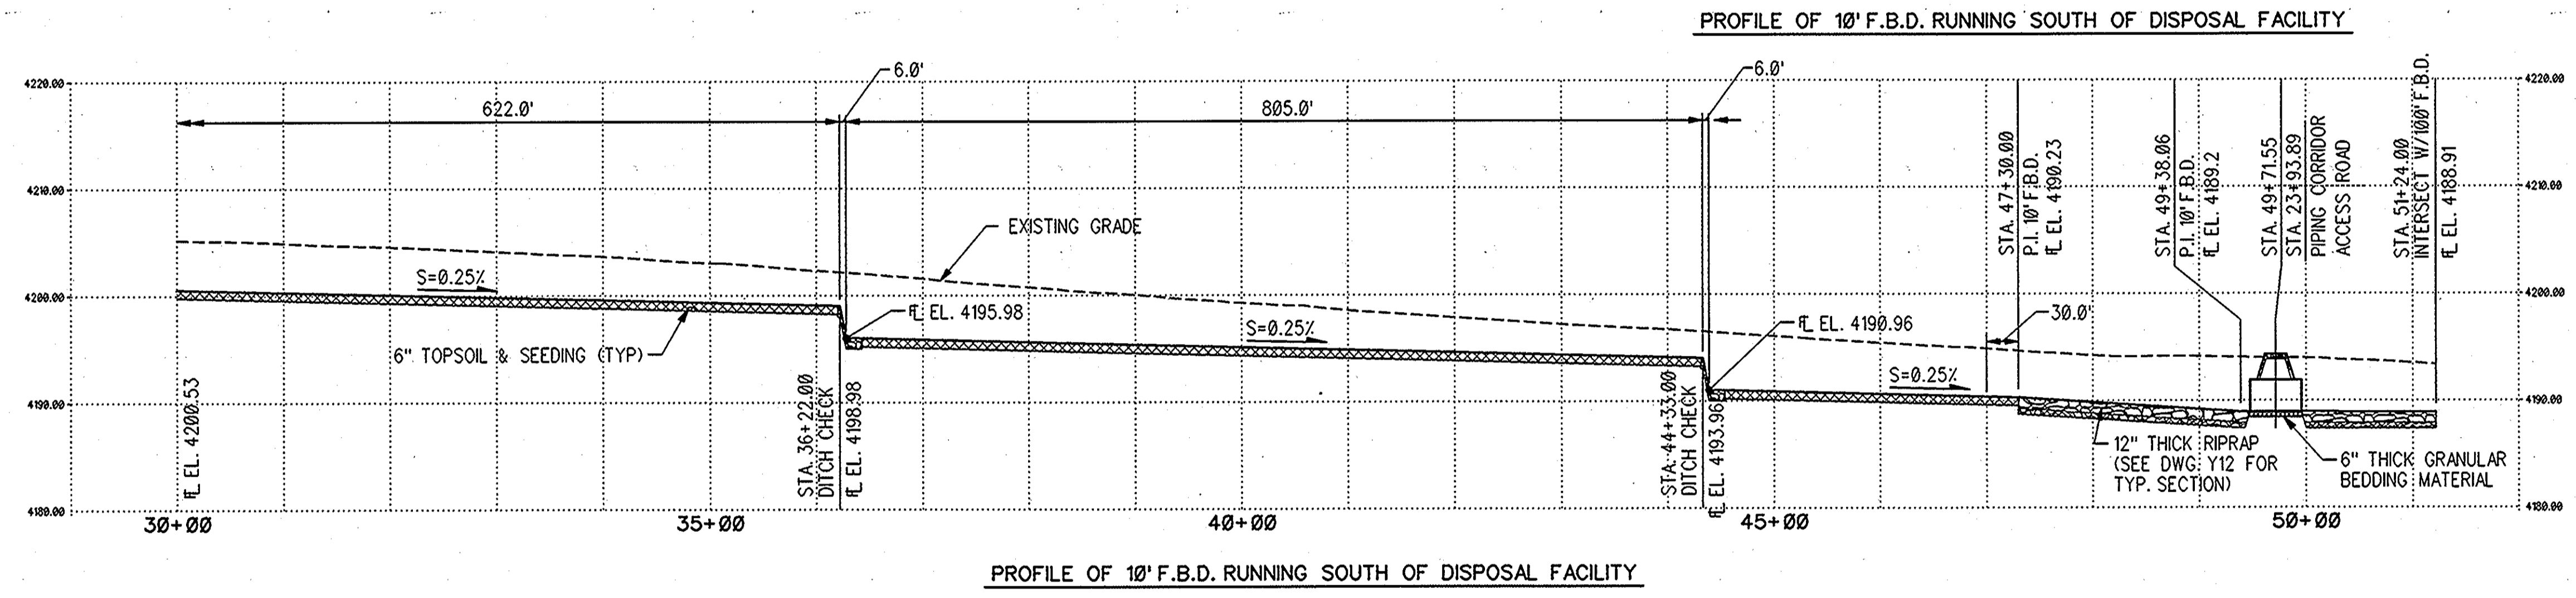

SECTION A
NOT TO SCALE

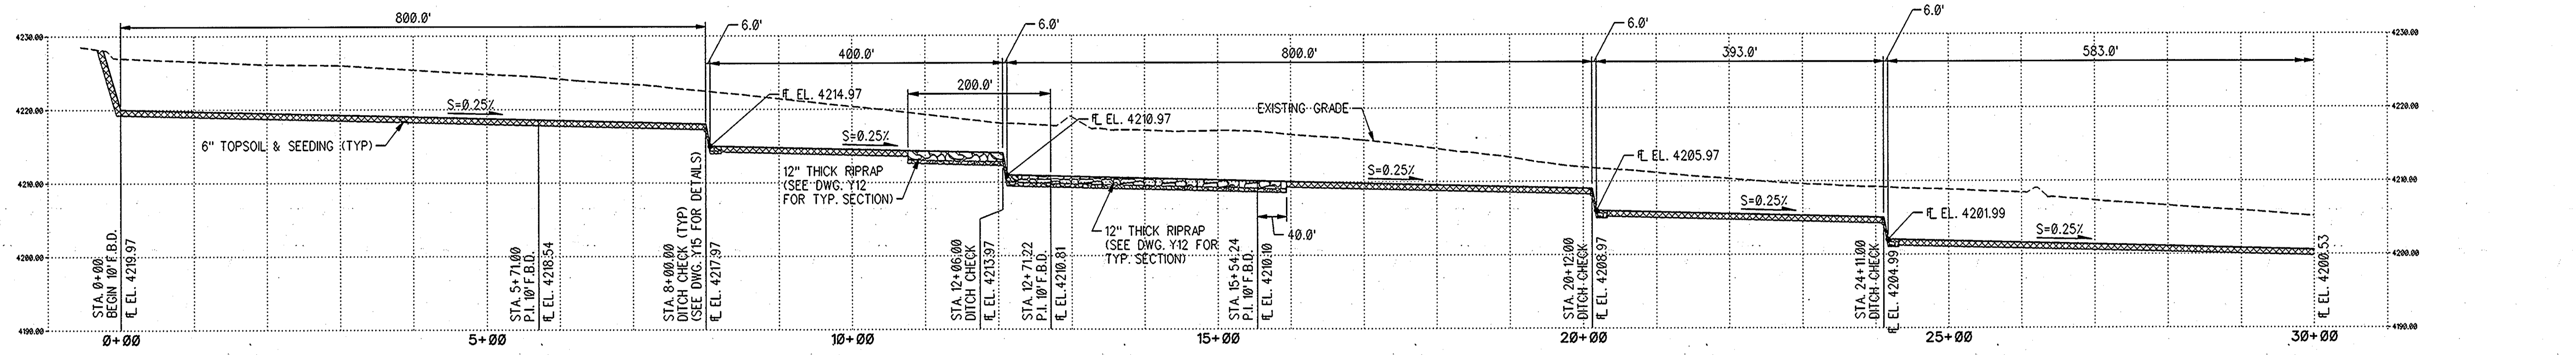

NOTES: (DITCH PROFILES)
1. SEE TYPICAL DITCH CHECK SECTION, DWG. Y15.

Burns & McDonnell

date JULY 29, 1992 detailed D. MADDOCK
designed M. FRERKING checked T. LARSON

AEP CO
ARIZONA ELECTRIC POWER COOPERATIVE, INC.
APACHE STATION
COMBUSTION WASTE DISPOSAL FACILITY
WASTE DISPOSAL PONDS AND APPURTENANCES CONSTRUCTION
GRADING SECTIONS AND DITCH PROFILES

project 91-033-1-010 contract 923001-2
drawing Y11 rev. 1
sheet of sheets

COPYRIGHT © 1994 BY BURNS & MCDONNELL ENGINEERING COMPANY, INC.